



PIANTA SALA, A-A

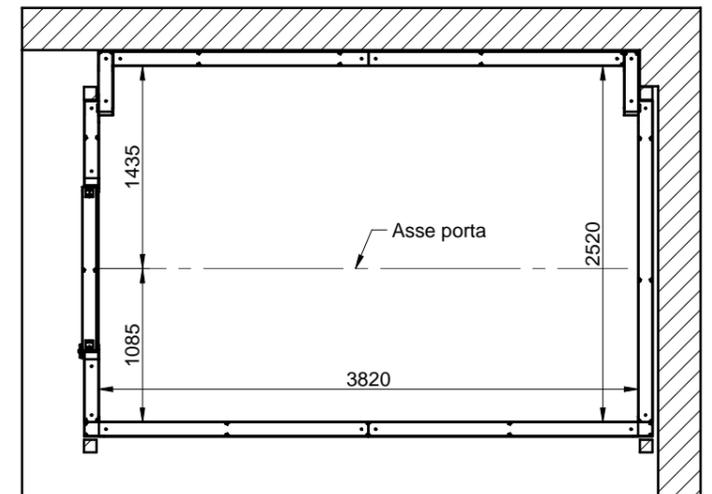

INTERNO SALA, B-B  
1:50

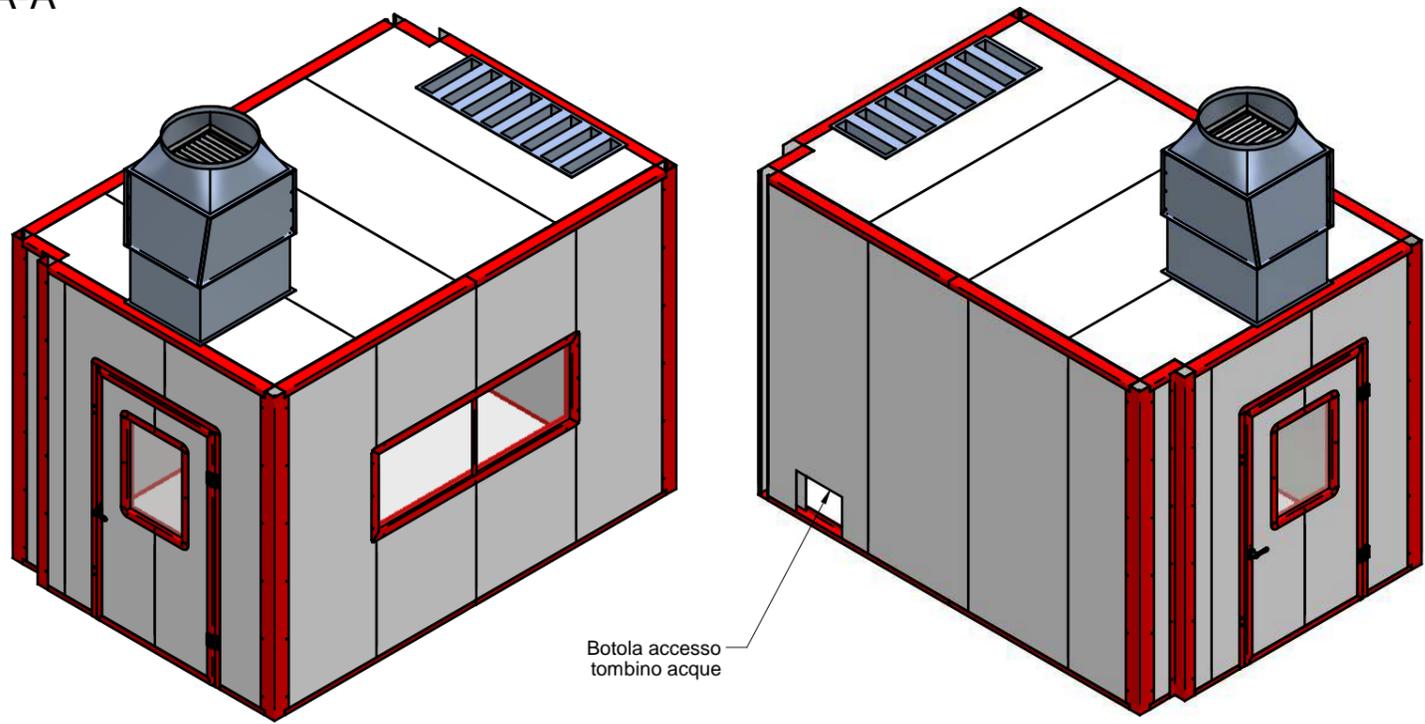

RIF. OFF. N°	13-009-A	UNITA'	mm; °
COMMESSA	13-009	DATA	07/03/2013
TITOLO	Layout di Offerta		
DIS N°	AF-13009-A-000-LY01	REV	
AUTORE	DS	SCALA	1:100
		SIZE	A3
		di Sperotto Ing. Denis e C. s.a.s.	
		Tel: 0445 397 118 Fax: 0445 398 078 E-mail: info@afonica.it	